

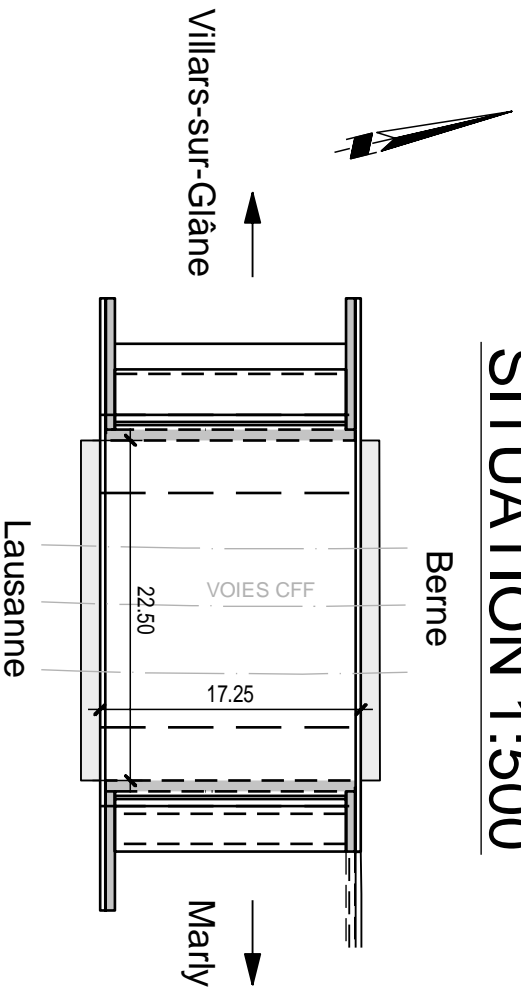


SITUATION 1:500

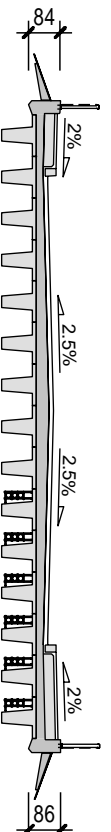


QUERSCHNITT /

COUPE TRANSVERSALE 1:200

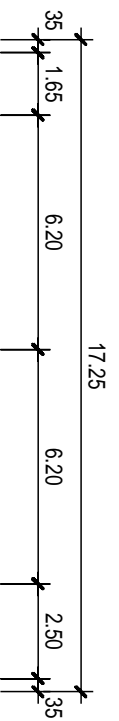

LÄNGSSCHNITT /

COUPE LONGITUDINALE 1:200

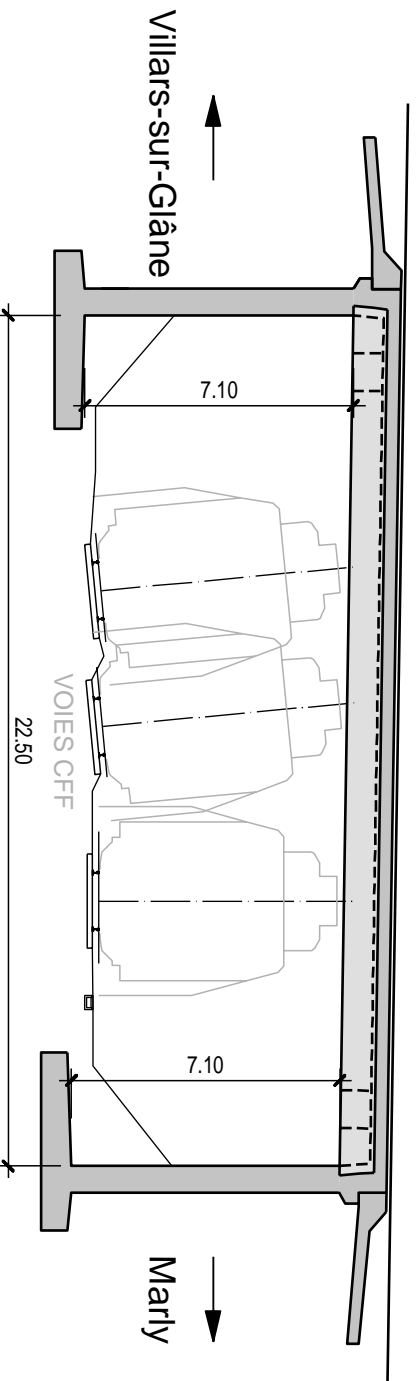

